


LEGEND:	
	PROPOSED SIDEWALK
	TRUCK APRON
	BIKE LANE
	ROW/PROPERTY LINE
	EASEMENT
	EXISTING UTILITIES

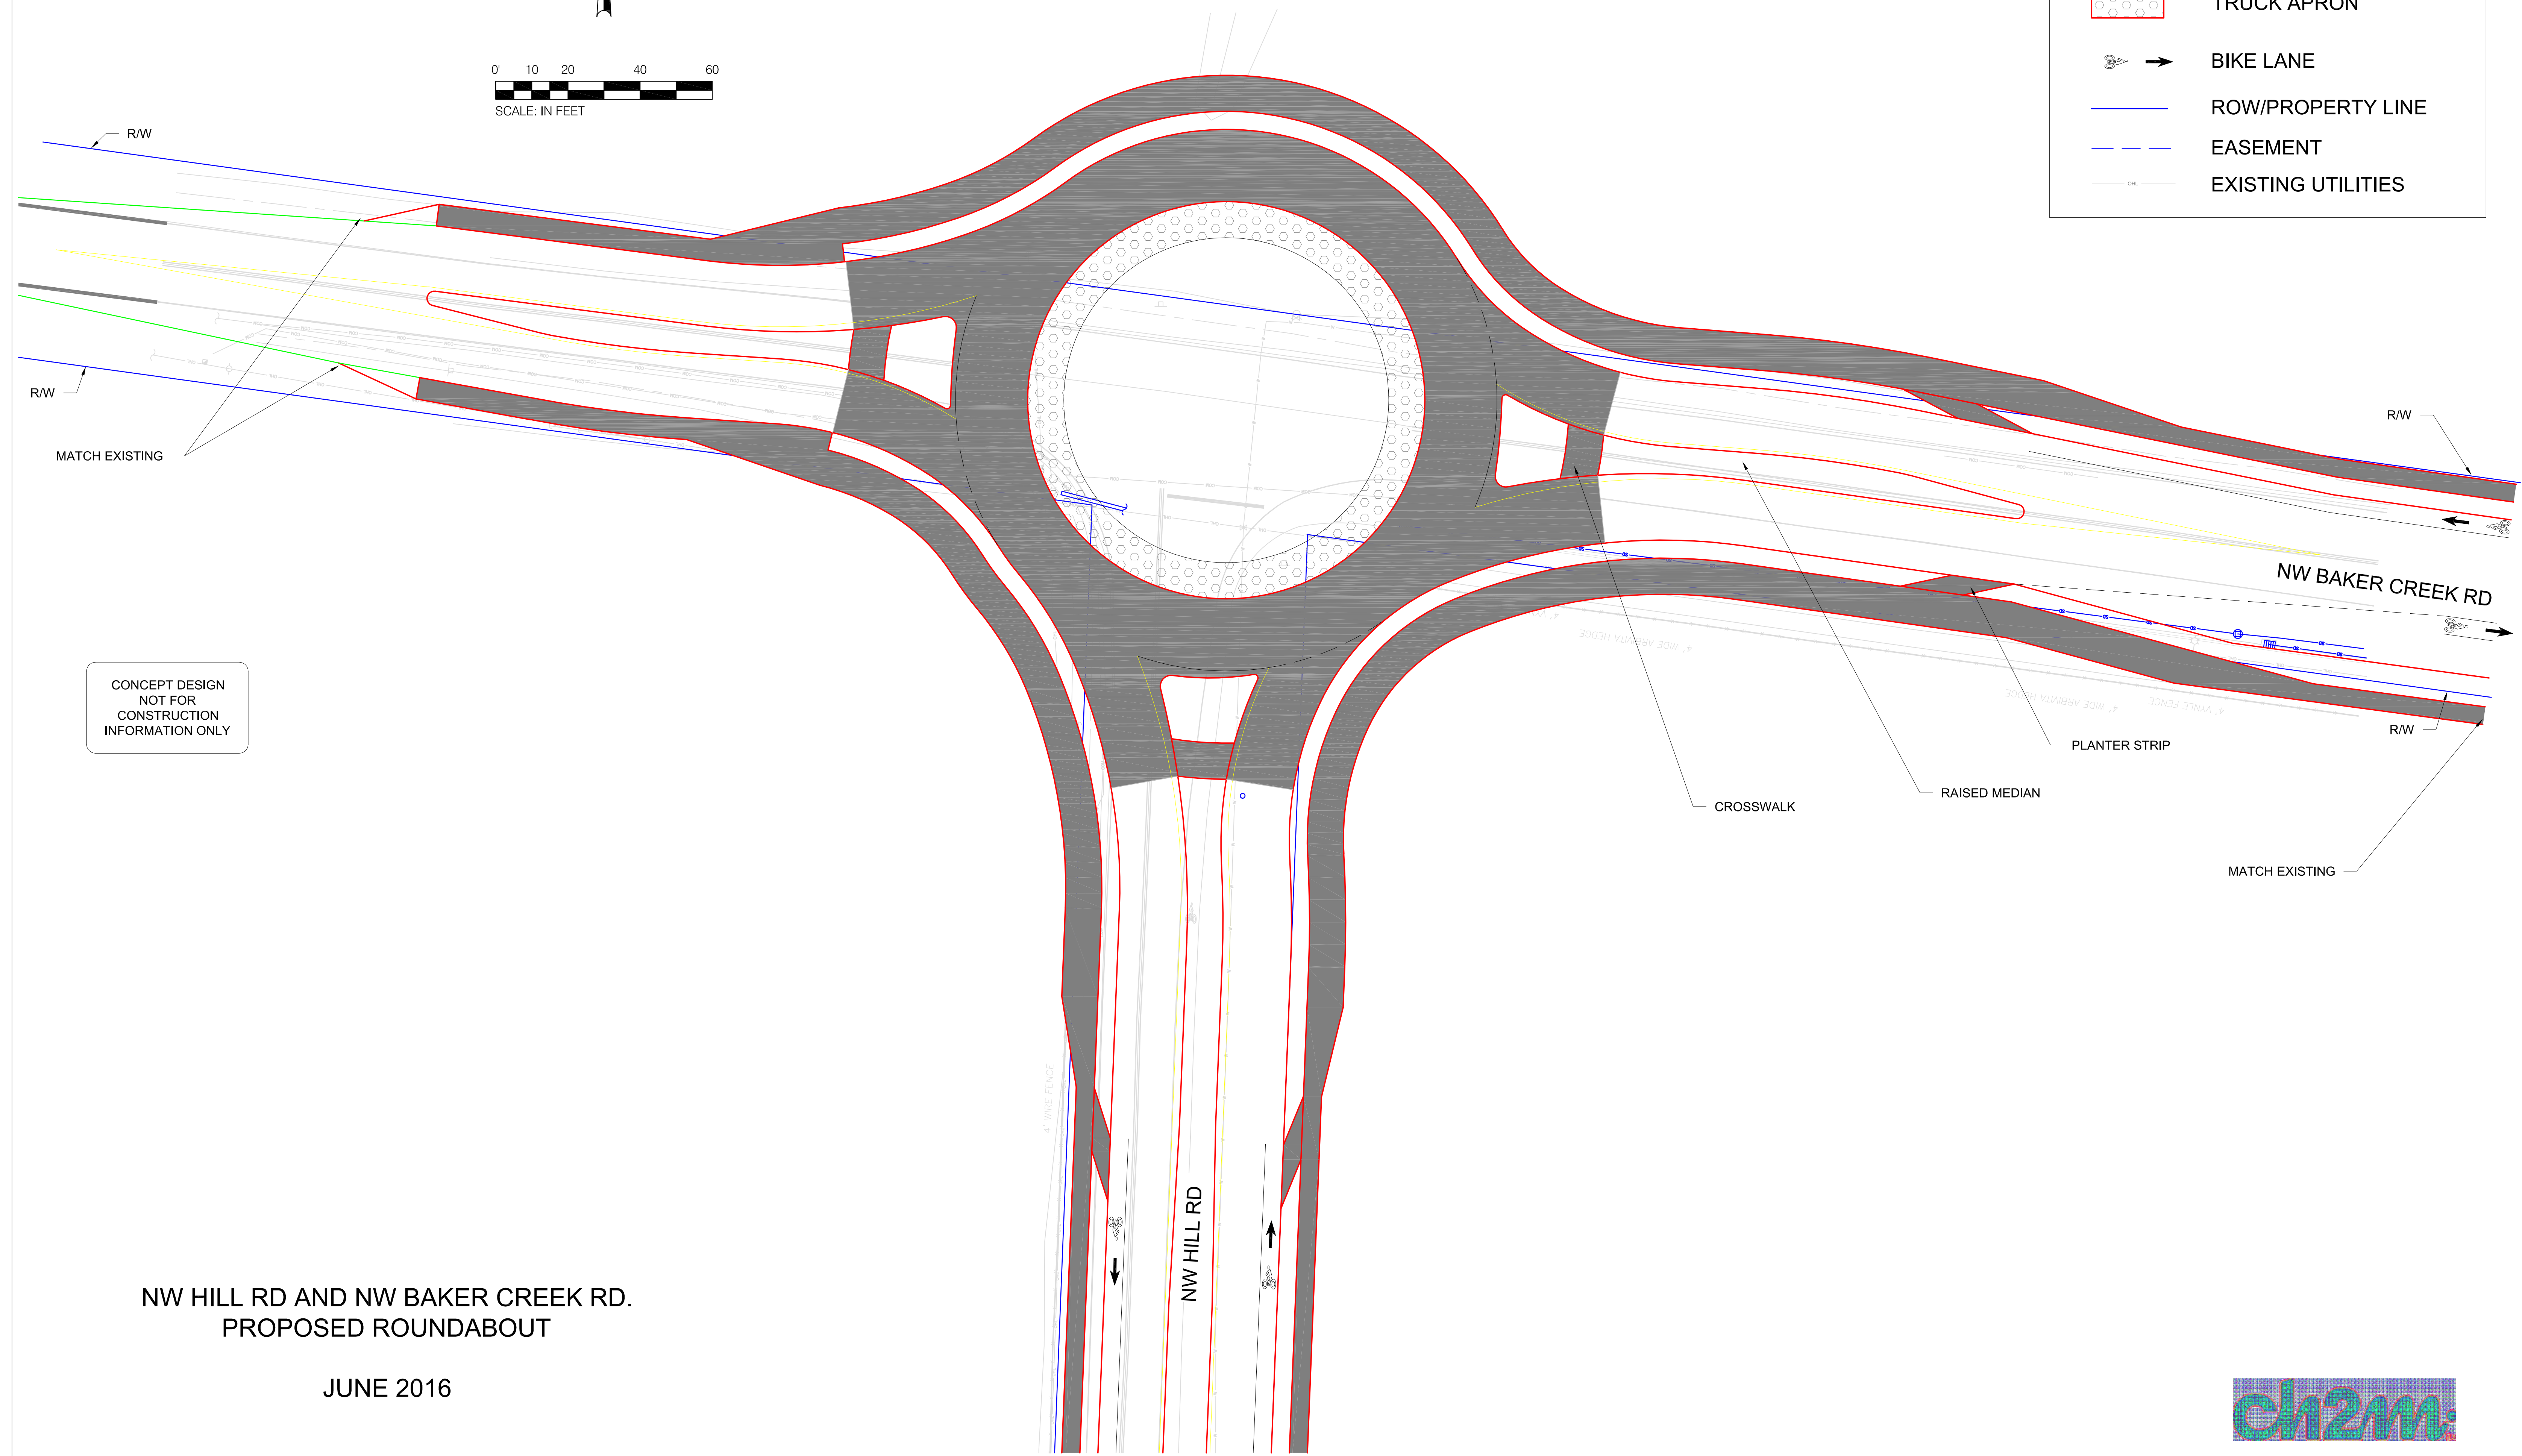

CONCEPT DESIGN
NOT FOR
CONSTRUCTION
INFORMATION ONLY

NW HILL RD AND NW BAKER CREEK RD.
PROPOSED ROUNDABOUT

JUNE 2016

