


 





CONCEPT DESIGN
NOT FOR
CONSTRUCTION
INFORMATION ONLY

LEGEND:

-  PROPOSED SIDEWALK
-  TRUCK APRON
-  BIKE LANE
-  ROW/PROPERTY LINE
-  EASEMENT
-  EXISTING UTILITIES

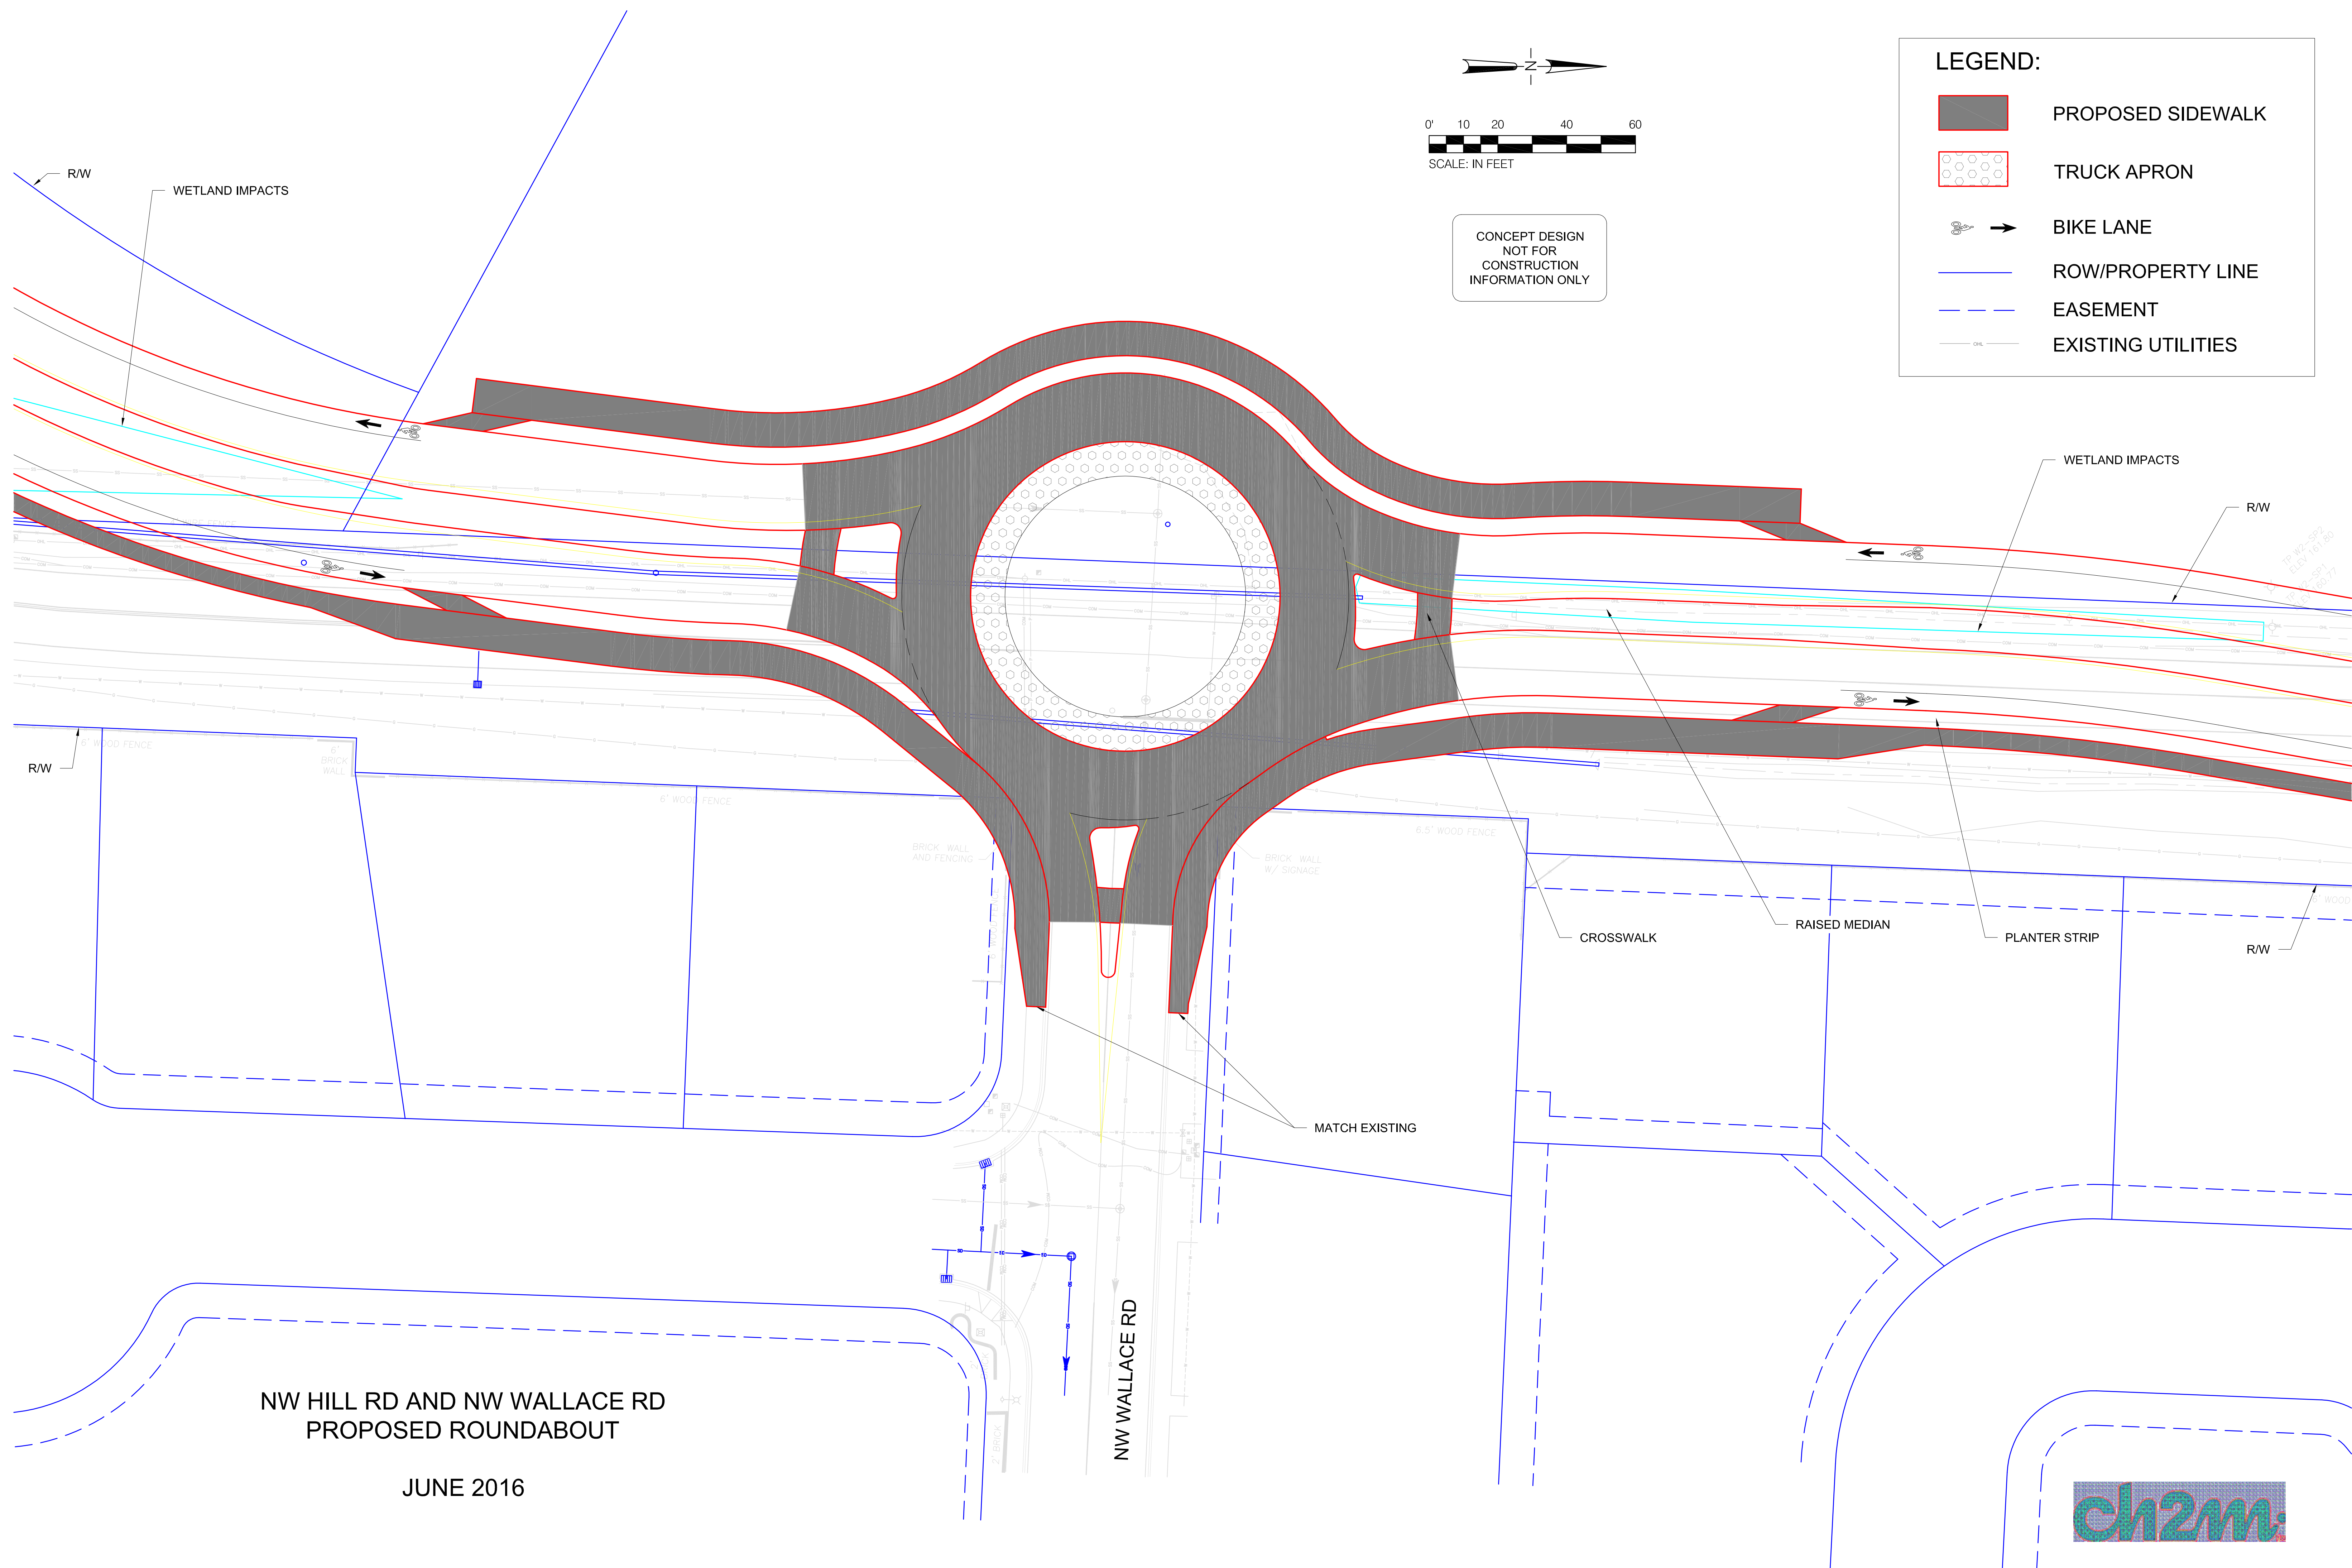

NW HILL RD AND NW WALLACE RD
PROPOSED ROUNDABOUT

JUNE 2016

