






CONCEPT DESIGN  
NOT FOR  
CONSTRUCTION  
INFORMATION ONLY

**LEGEND:**

-  PROPOSED SIDEWALK
-  BIKE LANE
-  ROW/PROPERTY LINE
-  EASEMENT
-  EXISTING UTILITIES

MATCH EXISTING

MATCH EXISTING

NW HILL RD

MATCH EXISTING

NW 2ND ST


LEFT TURN LANE

PLANTER STRIP






CROSSWALK

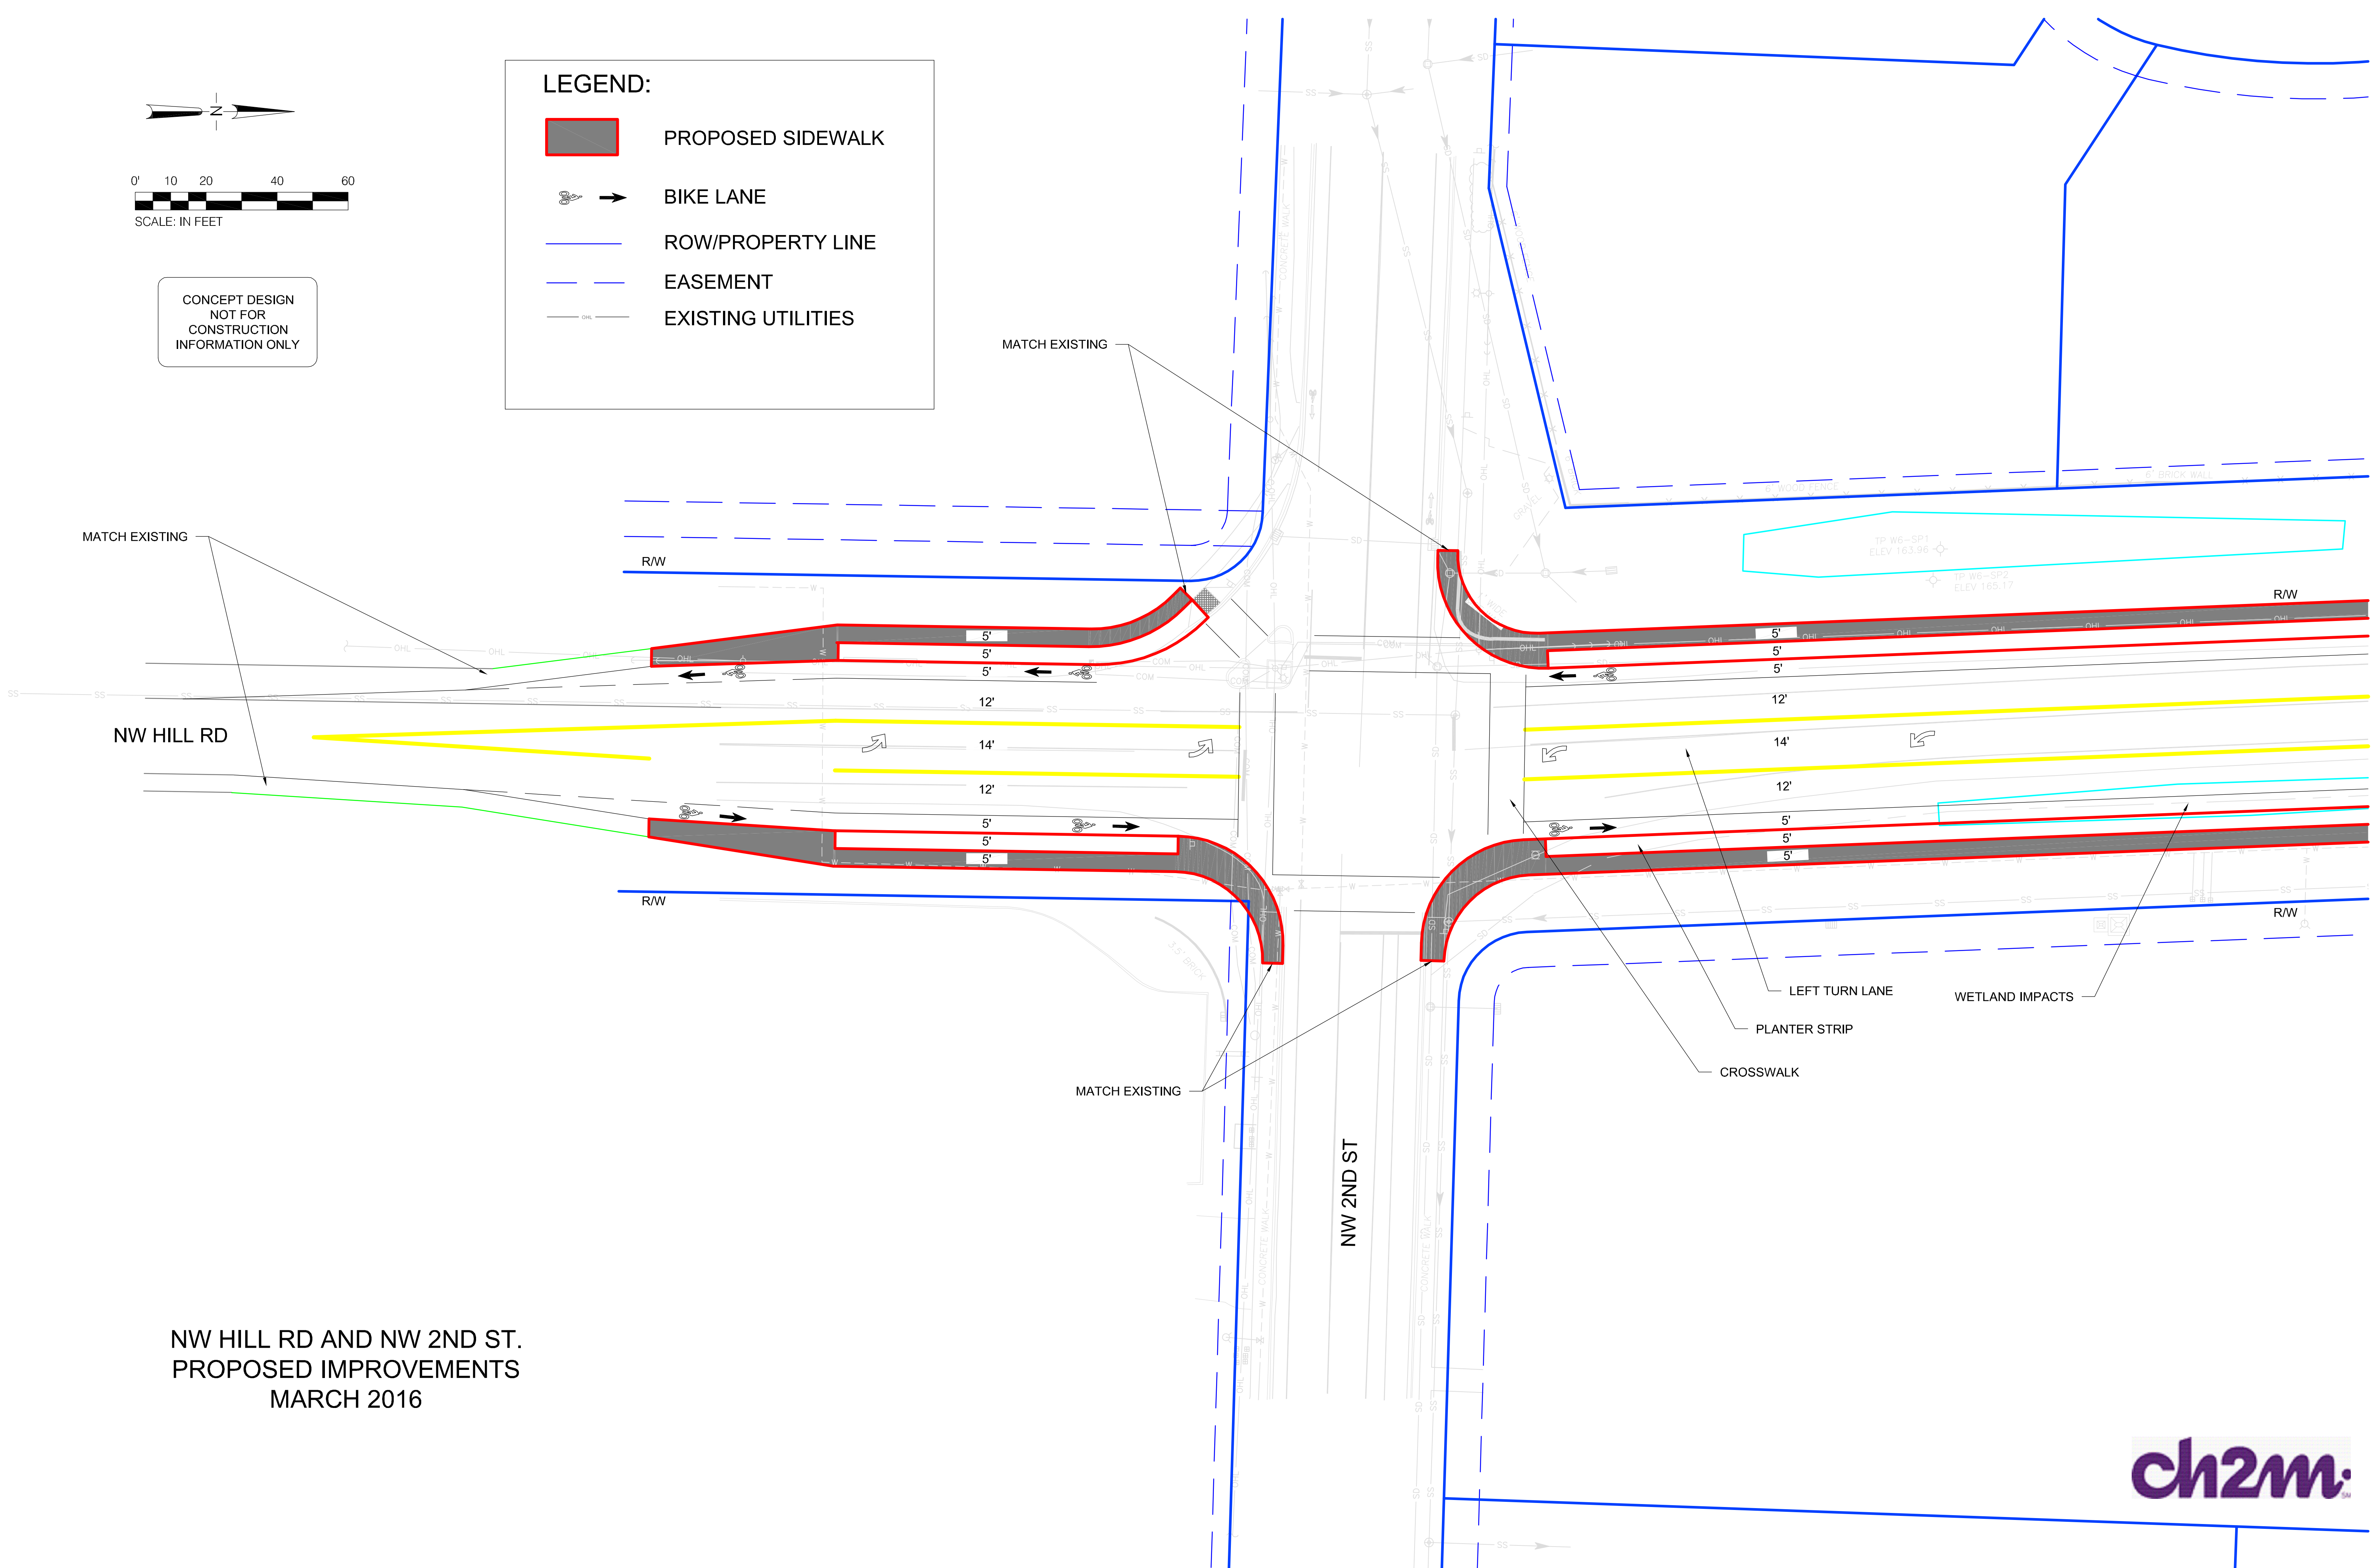
WETLAND IMPACTS

NW HILL RD AND NW 2ND ST.  
PROPOSED IMPROVEMENTS  
MARCH 2016

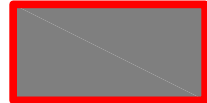


**LEGEND:**

-  PROPOSED SIDEWALK
-  BIKE LANE
-  ROW/PROPERTY LINE
-  EASEMENT
-  EXISTING UTILITIES


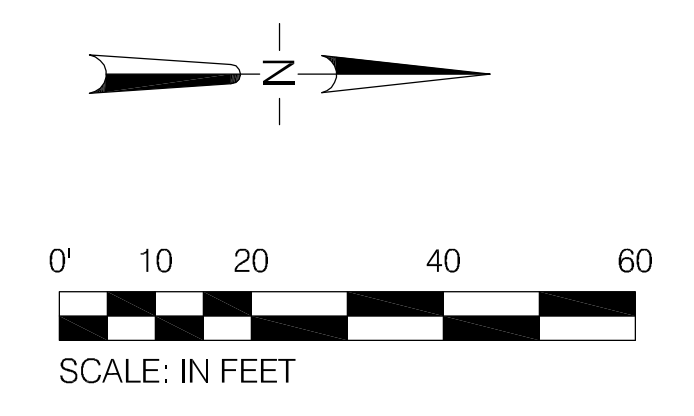


CONCEPT DESIGN  
NOT FOR  
CONSTRUCTION  
INFORMATION ONLY

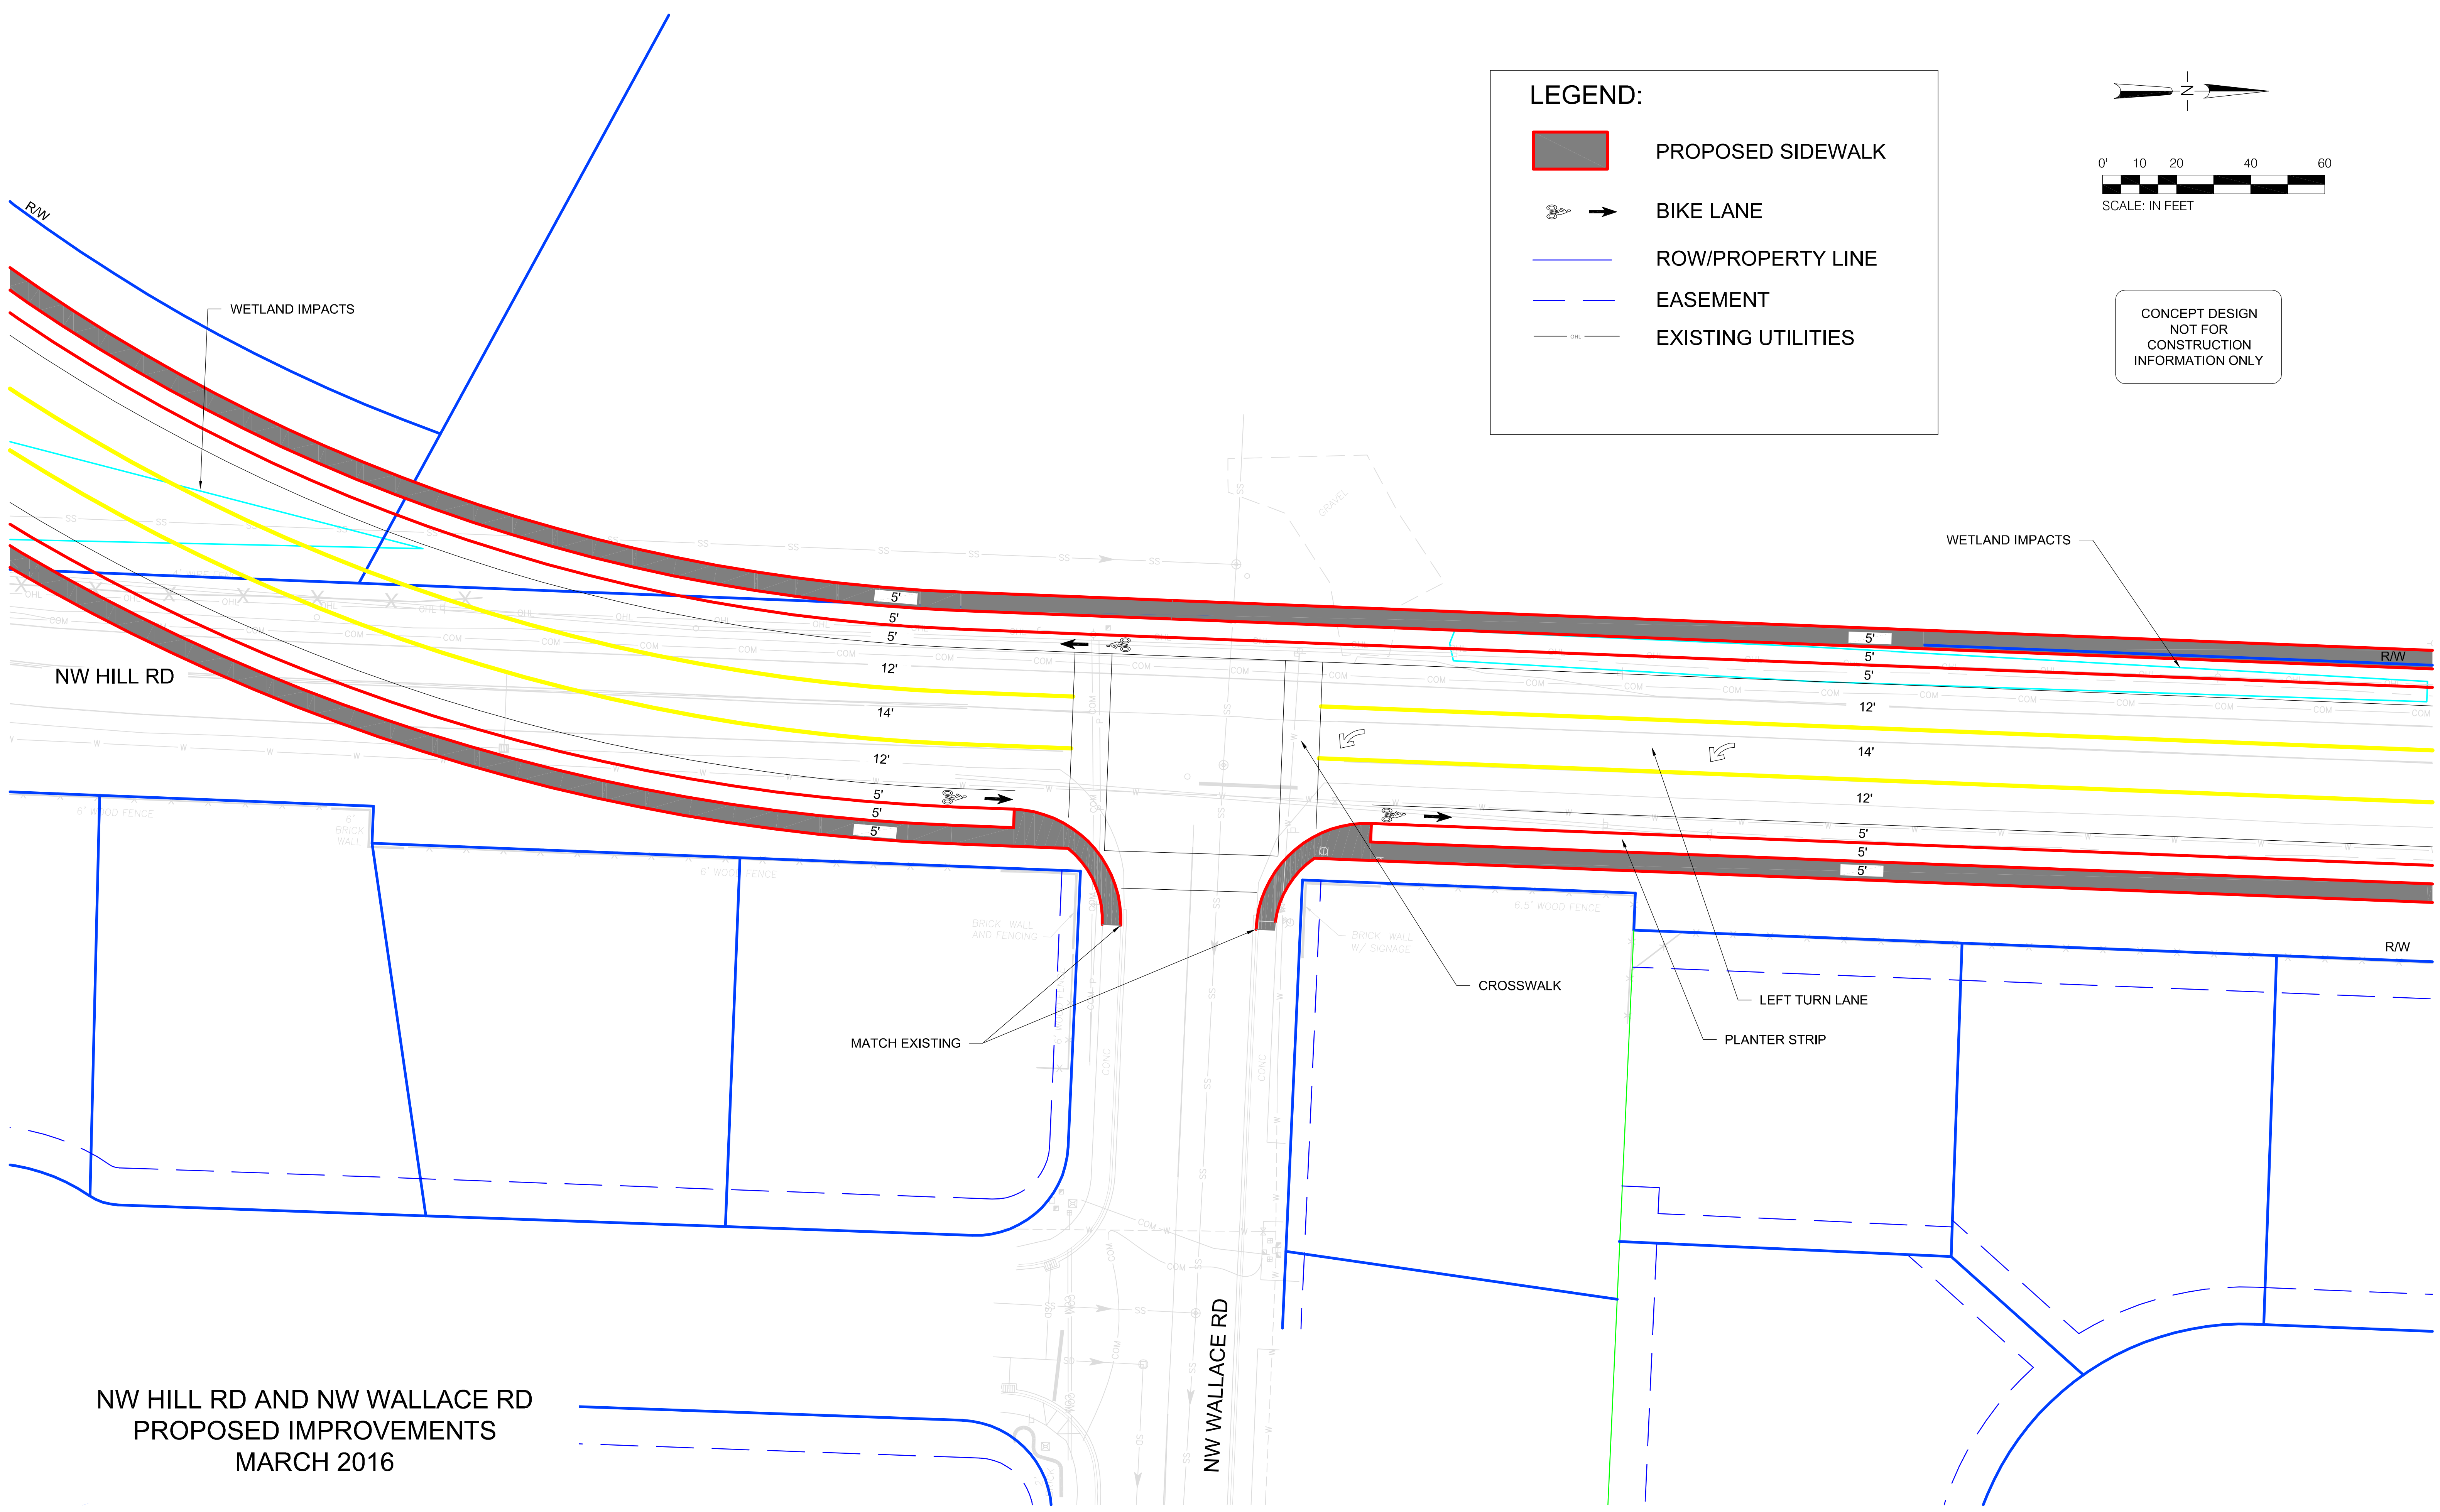


NW HILL RD AND NW WALLACE RD  
PROPOSED IMPROVEMENTS  
MARCH 2016

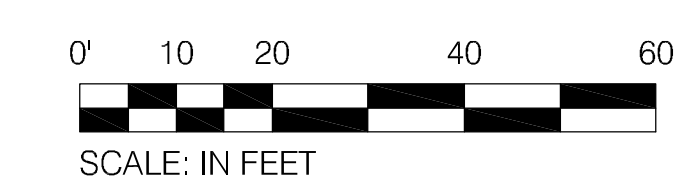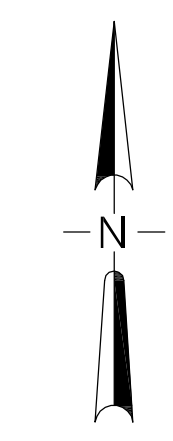



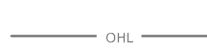


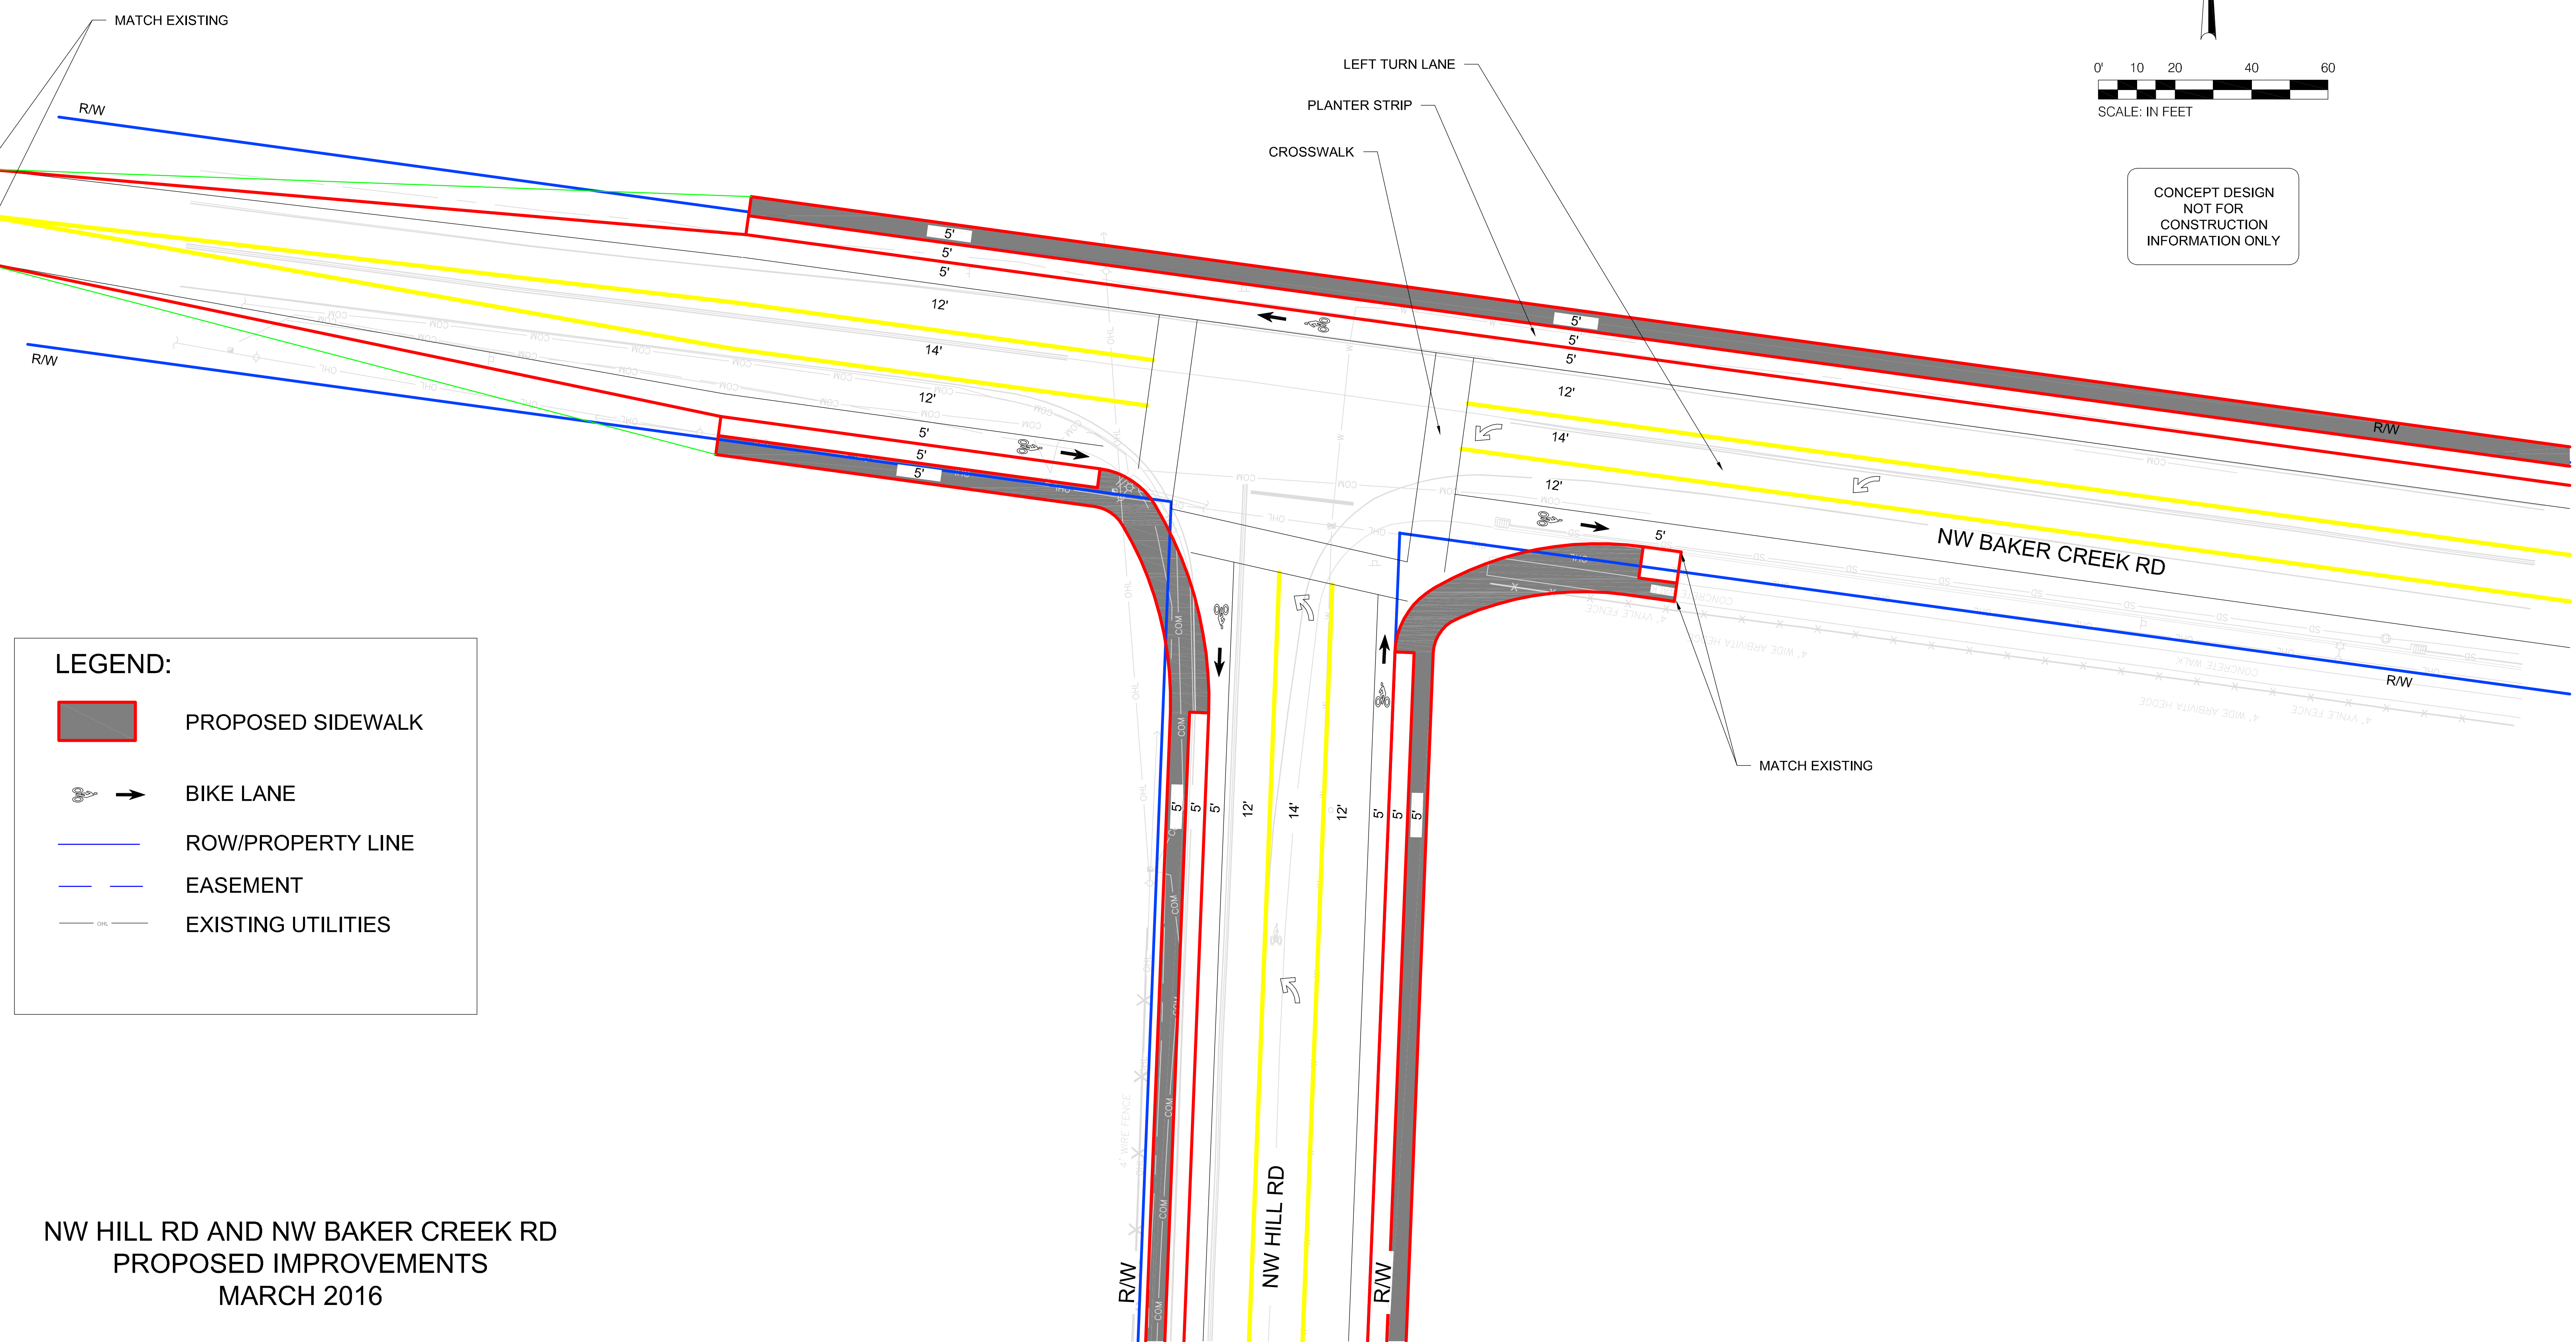

CONCEPT DESIGN  
NOT FOR  
CONSTRUCTION  
INFORMATION ONLY

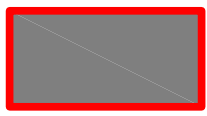

**LEGEND:**

-  PROPOSED SIDEWALK
-  BIKE LANE
-  ROW/PROPERTY LINE
-  EASEMENT
-  EXISTING UTILITIES

NW HILL RD AND NW BAKER CREEK RD  
PROPOSED IMPROVEMENTS  
MARCH 2016

